
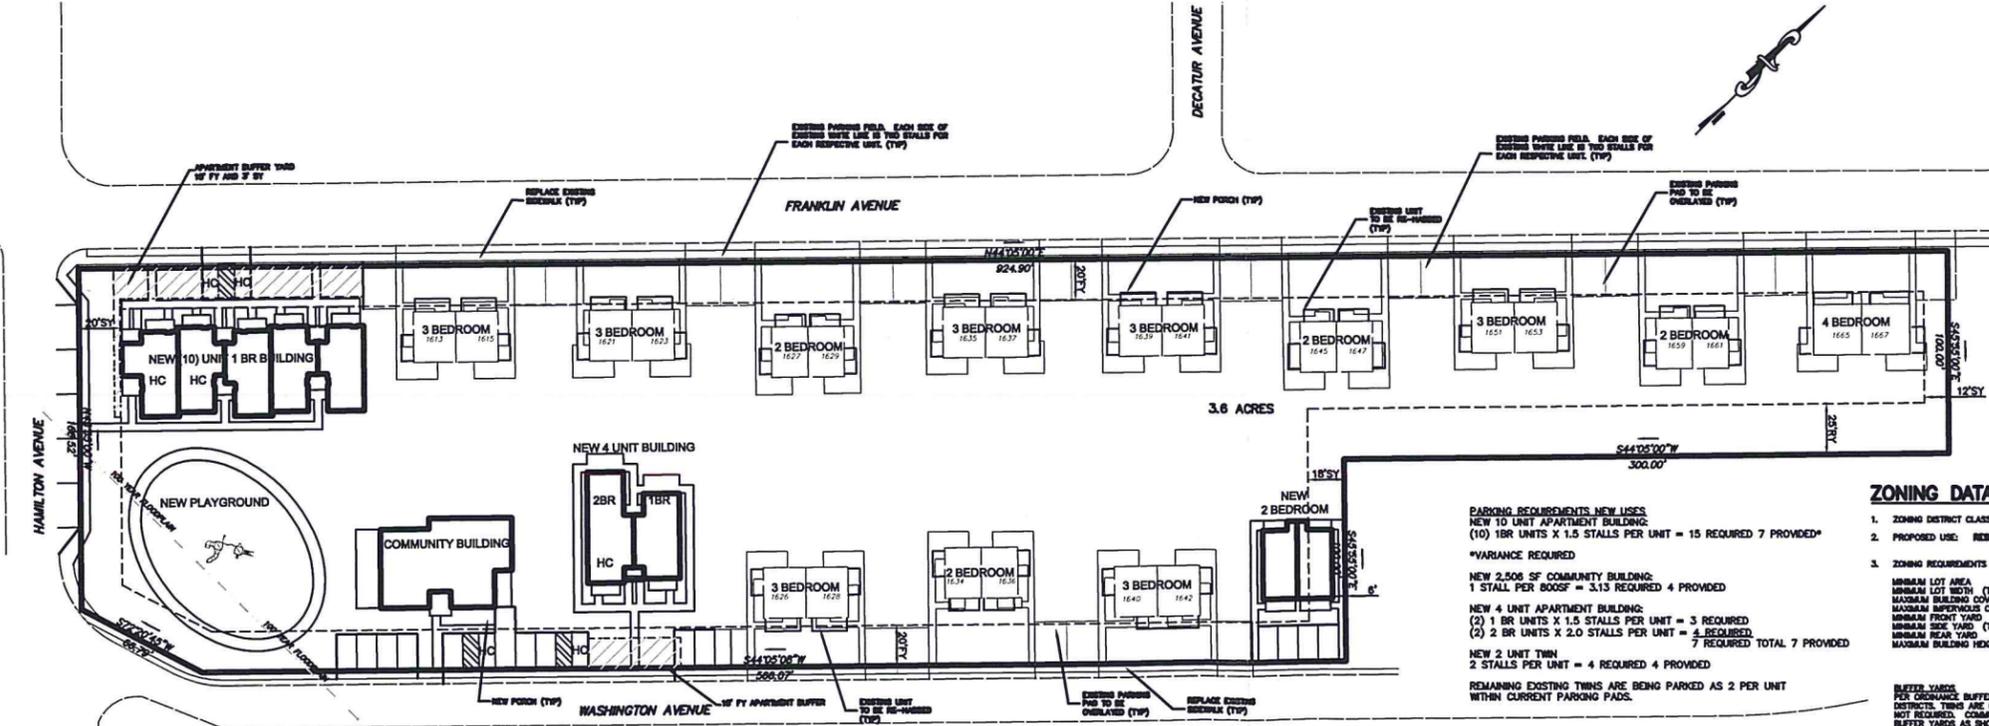


LOCATION MAP
SCALE: 1"=1000'

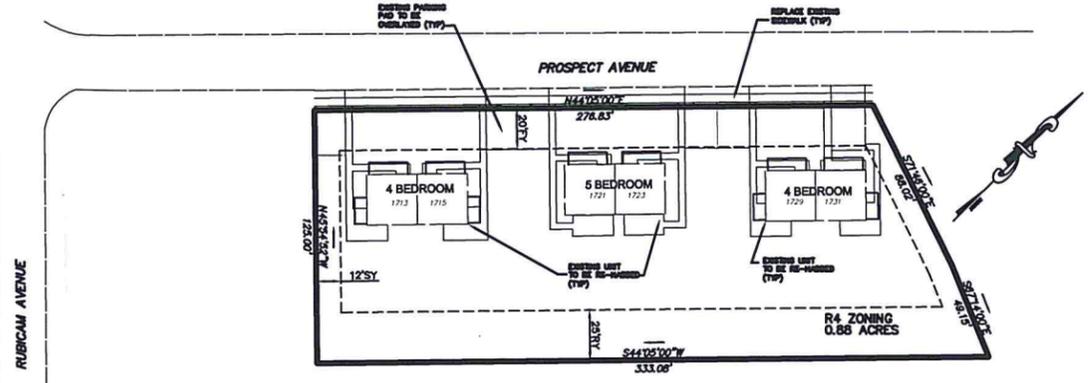

LEGEND

EXISTING	PROPOSED
(Symbol: Dashed line)	TRACT BOUNDARY
(Symbol: Solid line)	PROPERTY LINE
(Symbol: Dashed line)	RIGHT-OF-WAY
(Symbol: Dashed line)	EASEMENT
(Symbol: Dashed line)	EDGE OF PAVEMENT
(Symbol: Dashed line)	CURB
(Symbol: Solid line)	BUILDINGS
(Symbol: Solid line)	CONCRETE MONUMENTS
(Symbol: Solid line)	IRON PINS
(Symbol: Solid line)	WOODED LIMITS
(Symbol: Solid line)	TREES
(Symbol: Solid line)	SITE BENCHMARK

PARKING REQUIREMENTS, NEW USES
 NEW 10 UNIT APARTMENT BUILDING:
 (10) 1BR UNITS X 1.5 STALLS PER UNIT = 15 REQUIRED 7 PROVIDED*

*VARIANCE REQUIRED

NEW 2,506 SF COMMUNITY BUILDING:
 1 STALL PER 800SF = 3.13 REQUIRED 4 PROVIDED

NEW 4 UNIT APARTMENT BUILDING:
 (2) 1 BR UNITS X 1.5 STALLS PER UNIT = 3 REQUIRED
 (2) 2 BR UNITS X 2.0 STALLS PER UNIT = 4 REQUIRED
 7 REQUIRED TOTAL 7 PROVIDED

NEW 2 UNIT TOWN
 2 STALLS PER UNIT = 4 REQUIRED 4 PROVIDED

REMAINING EXISTING TOWNS ARE BEING PARKED AS 2 PER UNIT WITHIN CURRENT PARKING PADS.

ZONING DATA (FRANKLIN AVENUE SITE)


- ZONING DISTRICT CLASSIFICATION: AO - APARTMENT/OFFICE DISTRICT
- PROPOSED USE: RESIDENTIAL (TOWNS AND APARTMENTS)
- ZONING REQUIREMENTS TABLE:

	REQUIRED	PROVIDED
MINIMUM LOT AREA	2.74 AC	3.6 AC
MINIMUM LOT WIDTH (TOWN/APRT. BLDG)	48FT/100FT	240 FT
MAXIMUM BUILDING COVERAGE (TOWN/APRT. BLDG)	40%/25%	50%
MAXIMUM SUPERVISED COVERAGE (TOWN/APRT. BLDG)	50%	50%
MINIMUM FRONT YARD	15 FT	25 FT
MINIMUM SIDE YARD (TOWN/APRT. BLDG/COMM. BLDG.)	5 FT	5 FT
MINIMUM REAR YARD	5 FT	5 FT
MAXIMUM BUILDING HEIGHT (TOWN/APRT. BLDG)	30 FT/40 FT	<30 FT/40 FT

*VARIANCE REQUIRED SEE ZONING HEARING BOARD APPLICATION

PLAN BASED ON AS-BUILT DRAWINGS BY HAAG & d'ENTREMONT DATED 3.15.62 PROVIDED BY THE MONTGOMERY COUNTY HOUSING AUTHORITY. PLANS ARE NOT BASED ON FIELD SURVEY.

PRELIMINARY
PLANS - NOT
FOR CONSTRUCTION

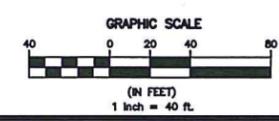

TANDM
 YOUR GOALS. OUR MISSION.
 www.tandmassociates.com
 Corporate Headquarters
 11 Tindall Road
 Middletown, NJ 07748
 Regional Offices:
 Delaware, Indiana, Kentucky, Massachusetts,
 Michigan, New Jersey, Ohio and Pennsylvania

PROFESSIONAL
MARK J. BUCHVALT
 ENGINEER
 061130-E
MARK J. BUCHVALT
 LICENSED PROFESSIONAL ENGINEER
 STATE OF PENNSYLVANIA, LICENSE NO. 061130-E

NO.	DATE	REVISIONS

ZONING APPLICATION PLANS
CREST MANOR
 RE-DEVELOPMENT PROJECT
 MONTGOMERY COUNTY HOUSING AUTHORITY
 ABINGTON TOWNSHIP, MONTGOMERY COUNTY, PENNSYLVANIA
SITE PLAN

DESIGNED BY	MJB	PROJECT NO.	PENR00110
CHECKED BY	MJB	DATE	04/22/2015
DRAWN BY	MJB	SCALE	1"=40'

TANDM
 74 WEST BROAD STREET, STE 230
 BETHLEHEM, PA 18018
 TEL 610-625-2999
 FAX 610-625-2968
 www.tandmassociates.com

SHEET
2
 OF
2

COMPONENTS: 2015, 2014, 2013, 